




Floor Plan Layout

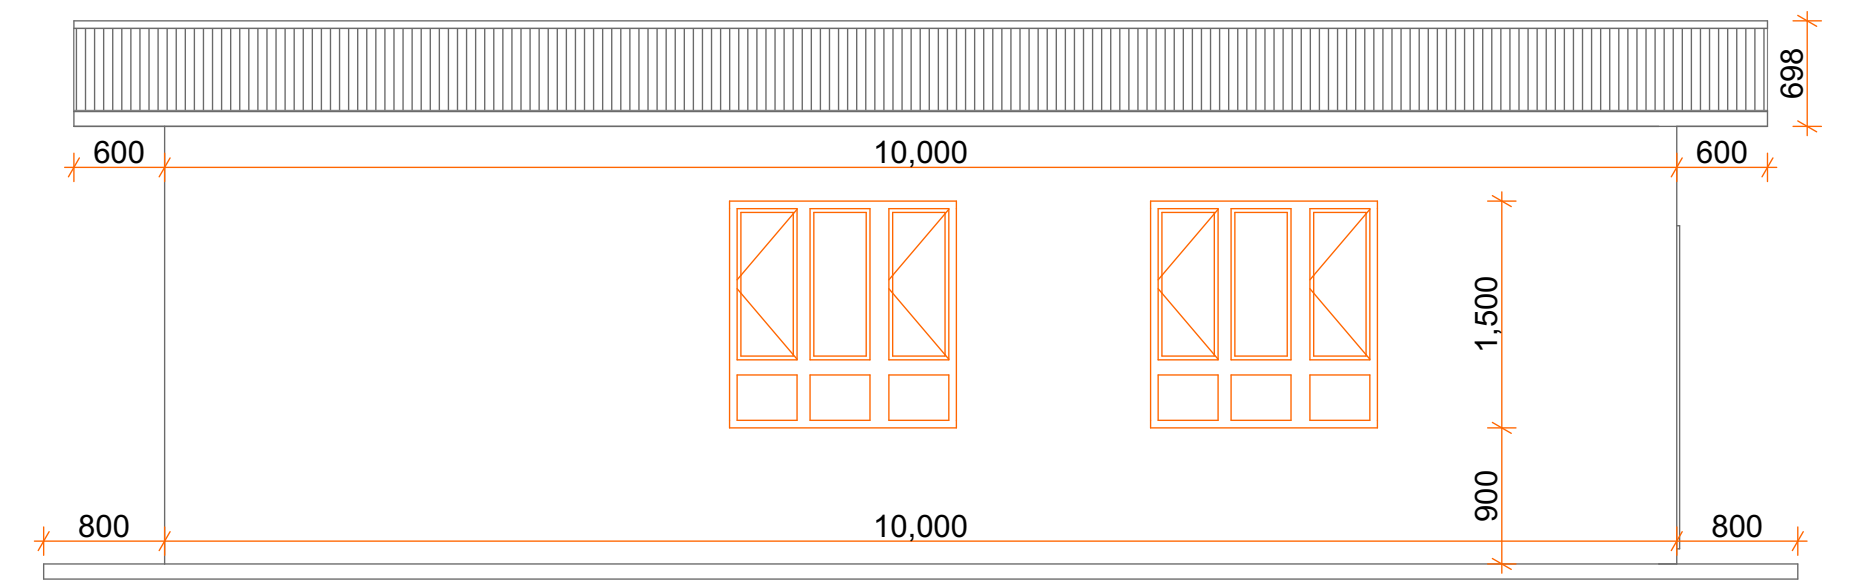


Elevation E-02

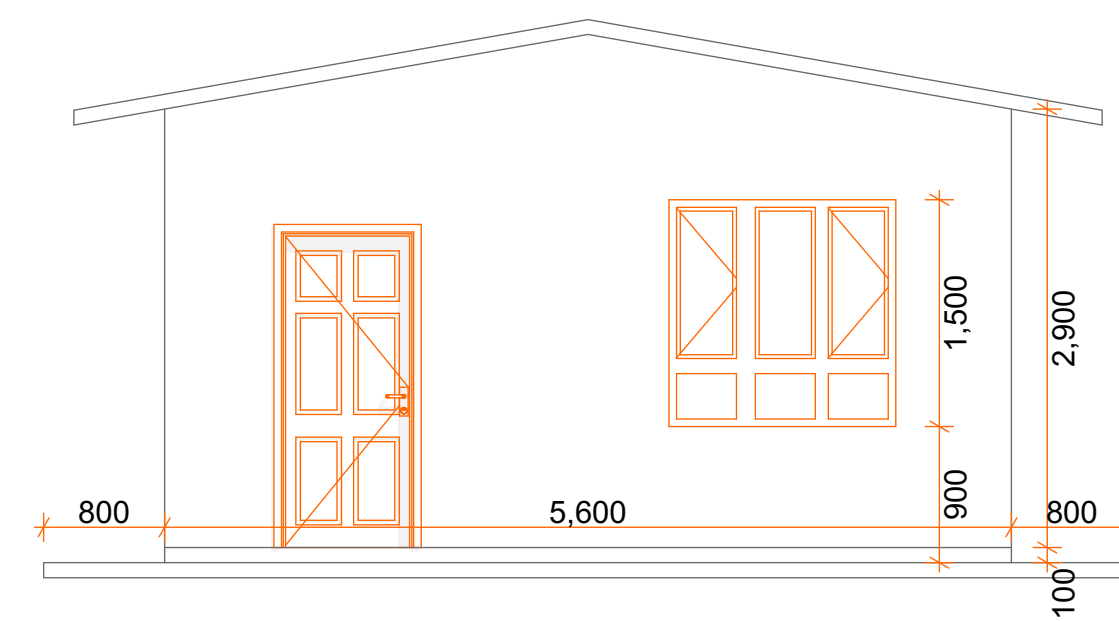

Elevation E-03

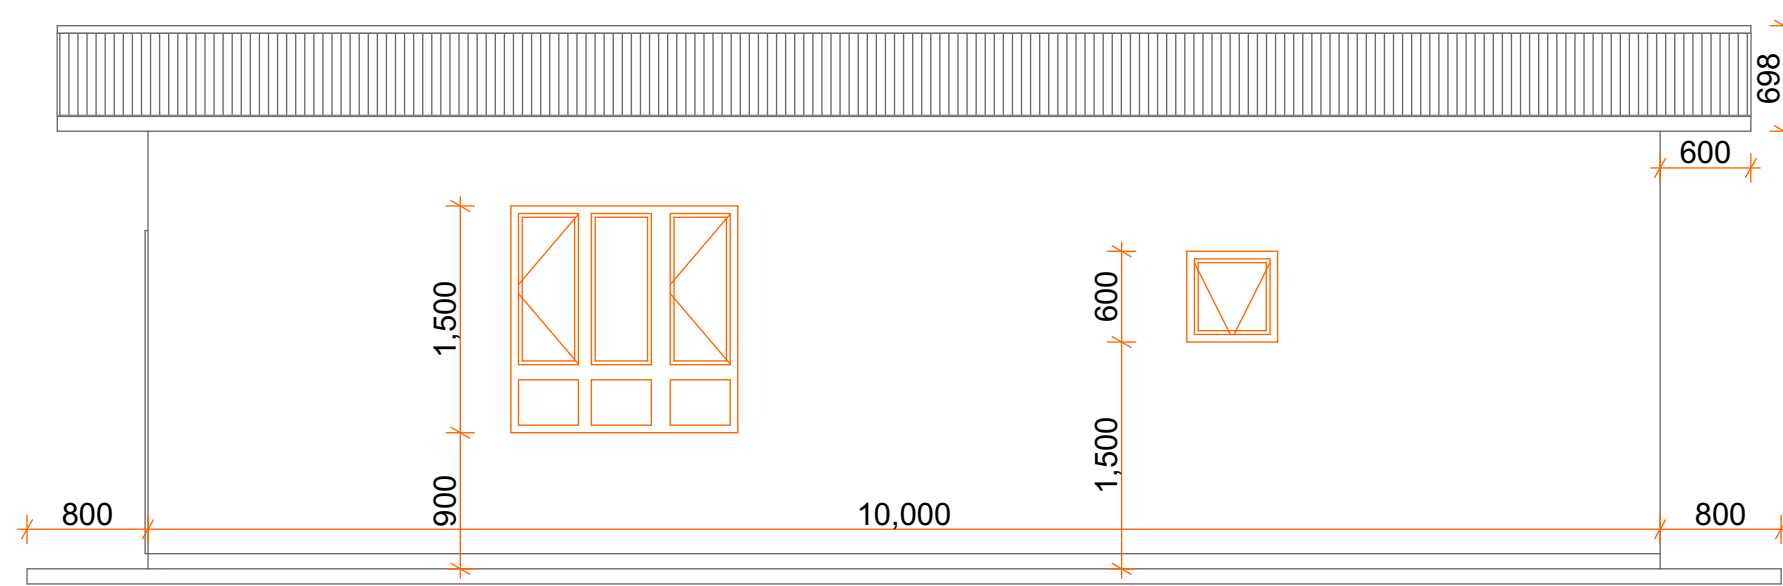

Elevation E-01

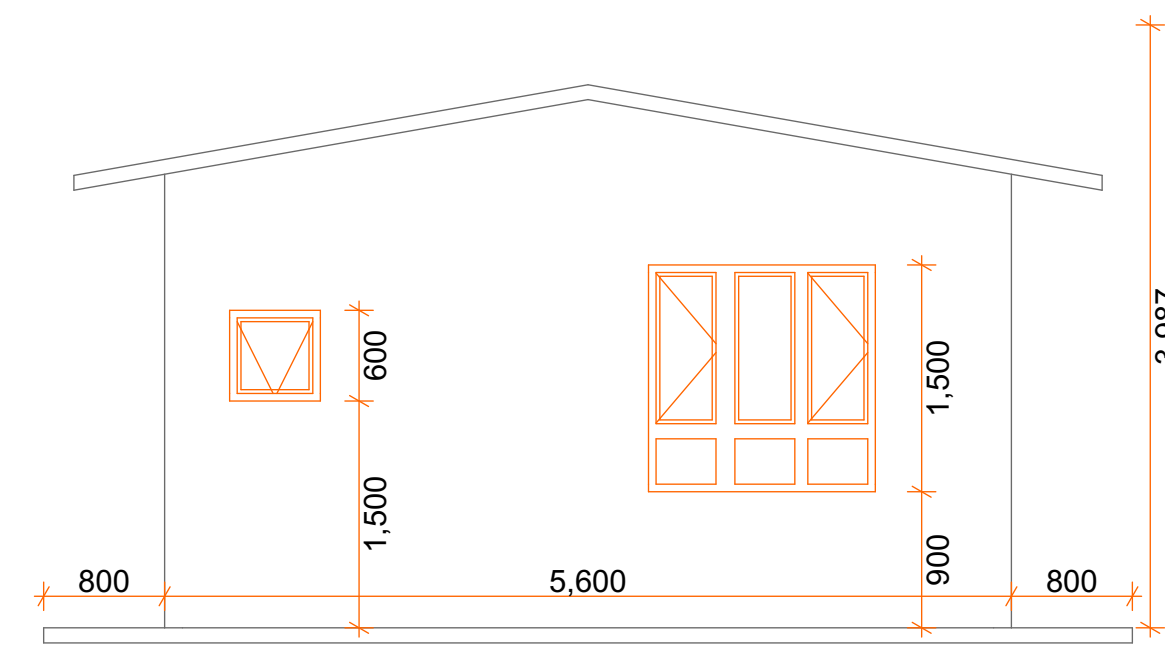

Elevation E-04